




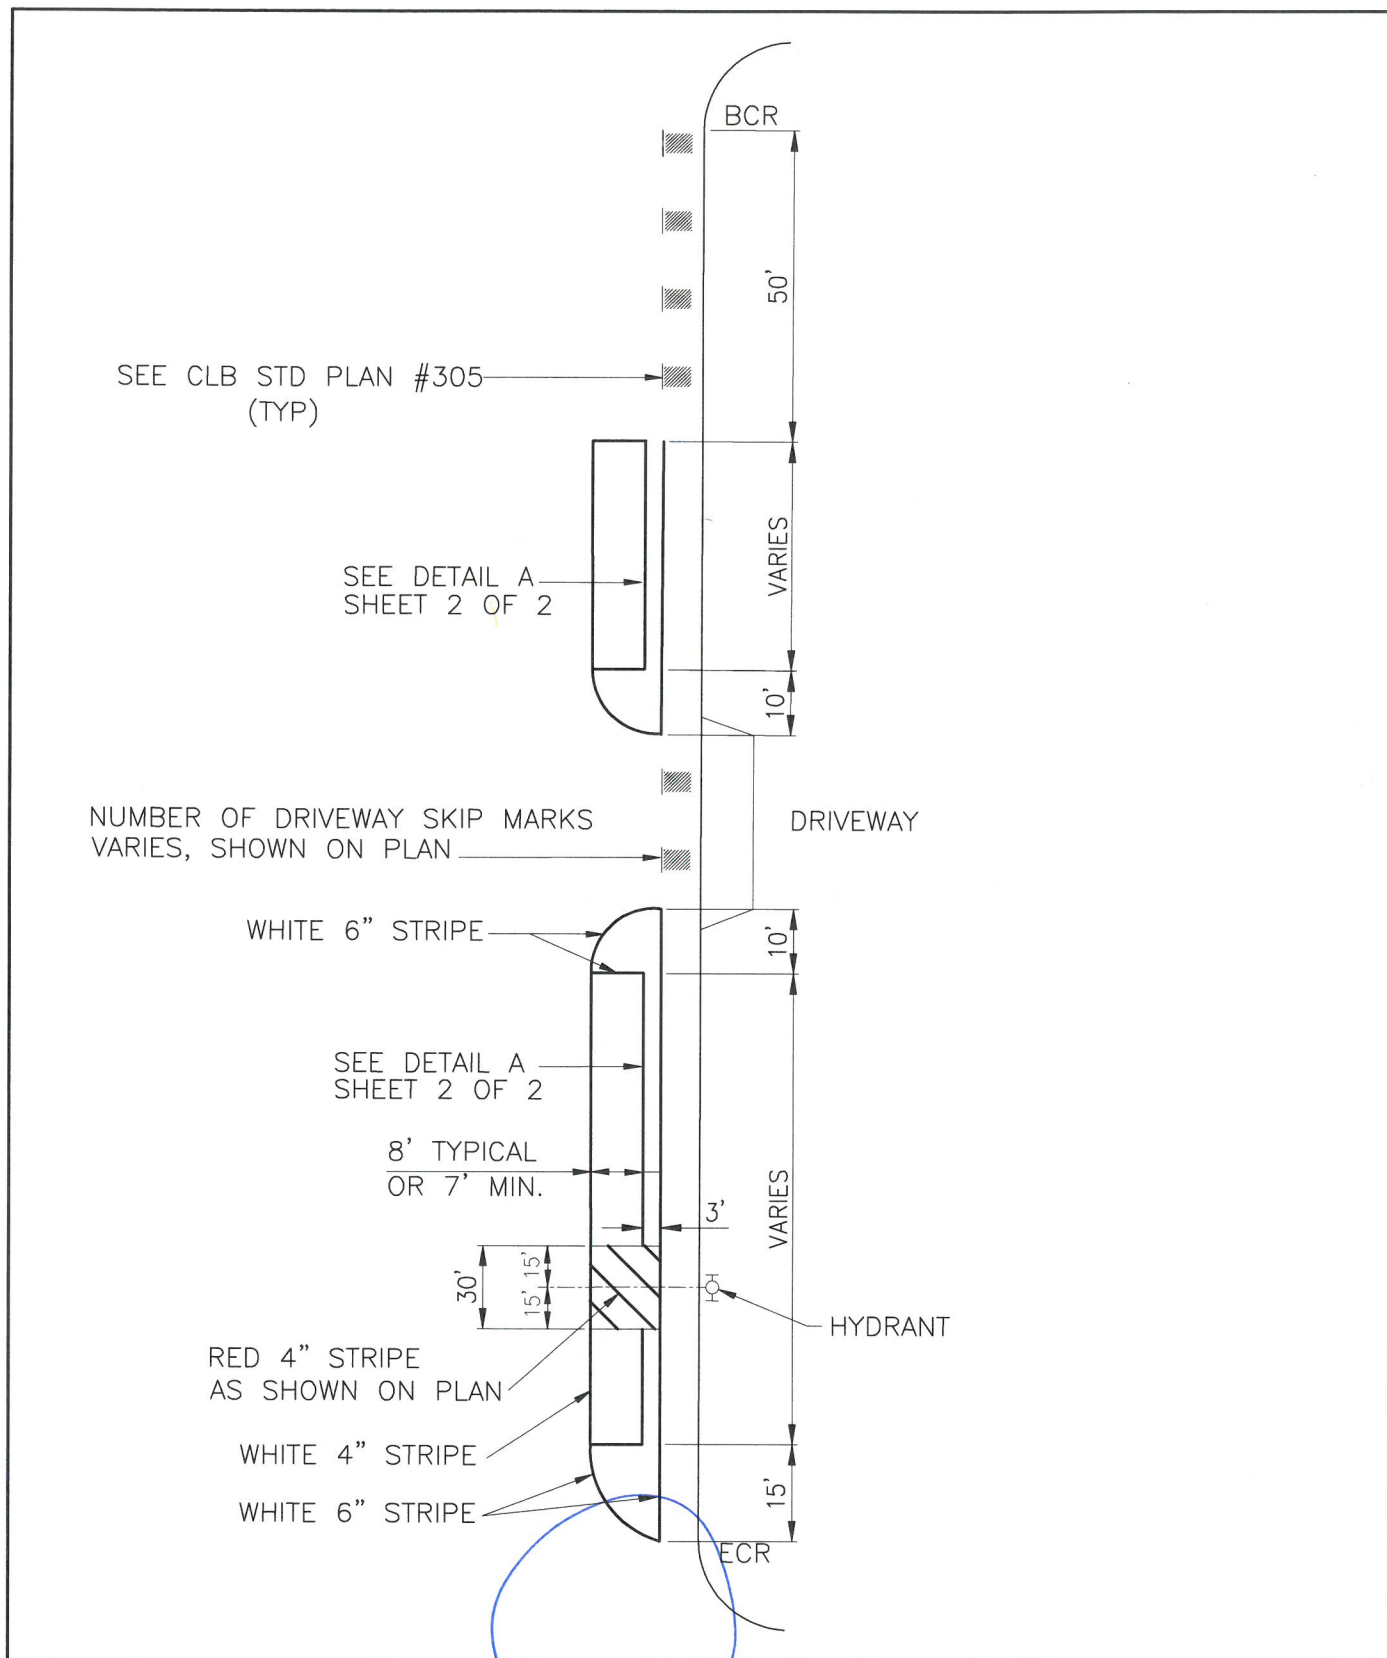

4		CITY OF LONG BEACH, DEPARTMENT OF PUBLIC WORKS 2019 STANDARD PLANS	STANDARD PLAN NO. 306
3			
2			
1			
NO. DATE		CLASS IV BIKEWAY MARKINGS	SHEET 1 OF 2
REVISIONS			
APPROVED BY:		DATE: 3/29/19	
ALVIN PAPA, CITY ENGINEER P.E. No. 68360			

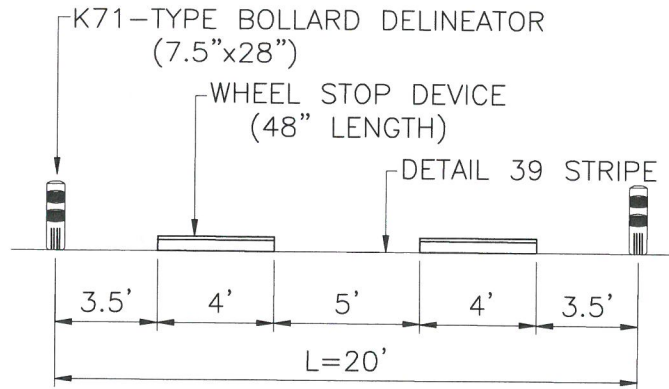

TYPE 1 - FOR SPEED LIMITS OF 30 MPH OR LESS

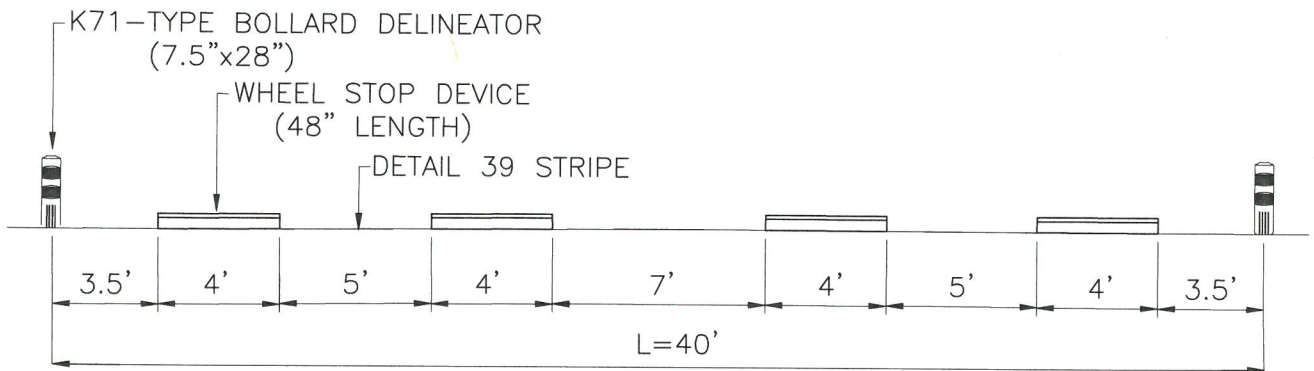


TYPE 2 - FOR SPEED LIMITS OF 35 MPH OR GREATER

WHEEL STOP AND DELINEATOR

DETAIL A

NOTES:

- BIKE LANE AND PARKING AREA WIDTHS VARY AND WILL BE SHOWN ON PLAN.
- STRIPING DETAILS SHALL CONFORM TO THE LATEST EDITION OF THE CALIFORNIA MANUAL ON UNIFORM TRAFFIC CONTROL DEVICES (CA MUTCD).

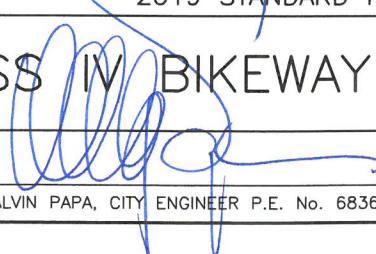4		CITY OF LONG BEACH, DEPARTMENT OF PUBLIC WORKS 2019 STANDARD PLANS		STANDARD PLAN NO.
3		CLASS IV BIKEWAY MARKINGS		306
2				
1				
NO.	DATE	APPROVED BY: 	DATE: 3/29/19	SHEET 2 OF 2
REVISIONS		ALVIN PAPA, CITY ENGINEER P.E. No. 68360		