


* Crown line can be moved to within 2 m (7') of outside curb

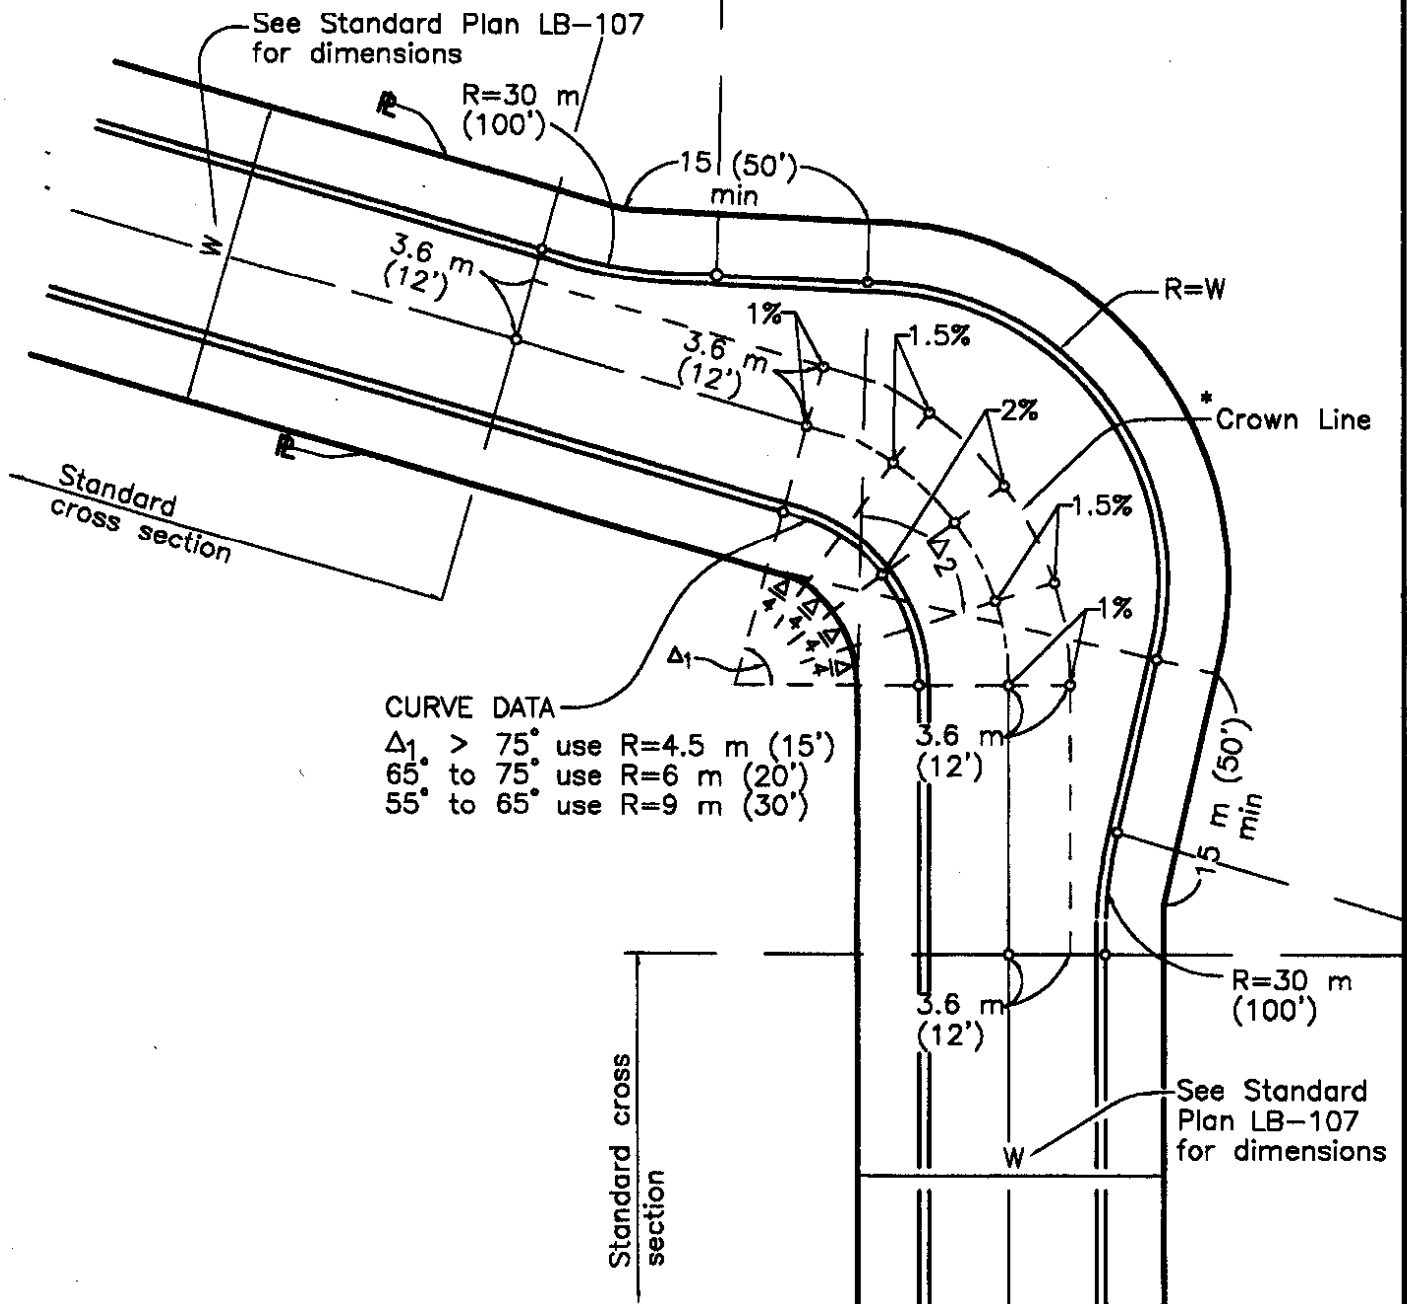

NOTES:

1. Elevations are required where circled.
2. Limits of slope, crown line to outside gutter: maximum = 4%; minimum = 1%.

Dimensions are in millimeters, except as noted

REVISIONS		CITY OF LONG BEACH, CALIFORNIA DEPARTMENT OF PUBLIC WORKS	STANDARD PLAN NO.
NO.	DATE		
1	04/04/96	SUPERELEVATED KNUCKLE	METRIC 120
2	12/23/02		
3		APPROVED BY: <u>Mark Christoffel</u> CITY ENGINEER R.E. NO. <u>40599</u>	SHEET 1 OF 1
4			
		DATE: <u>1/10/03</u> EX. DATE: <u>03/31/03</u>	